


STANDARD DETAIL DRAWINGS

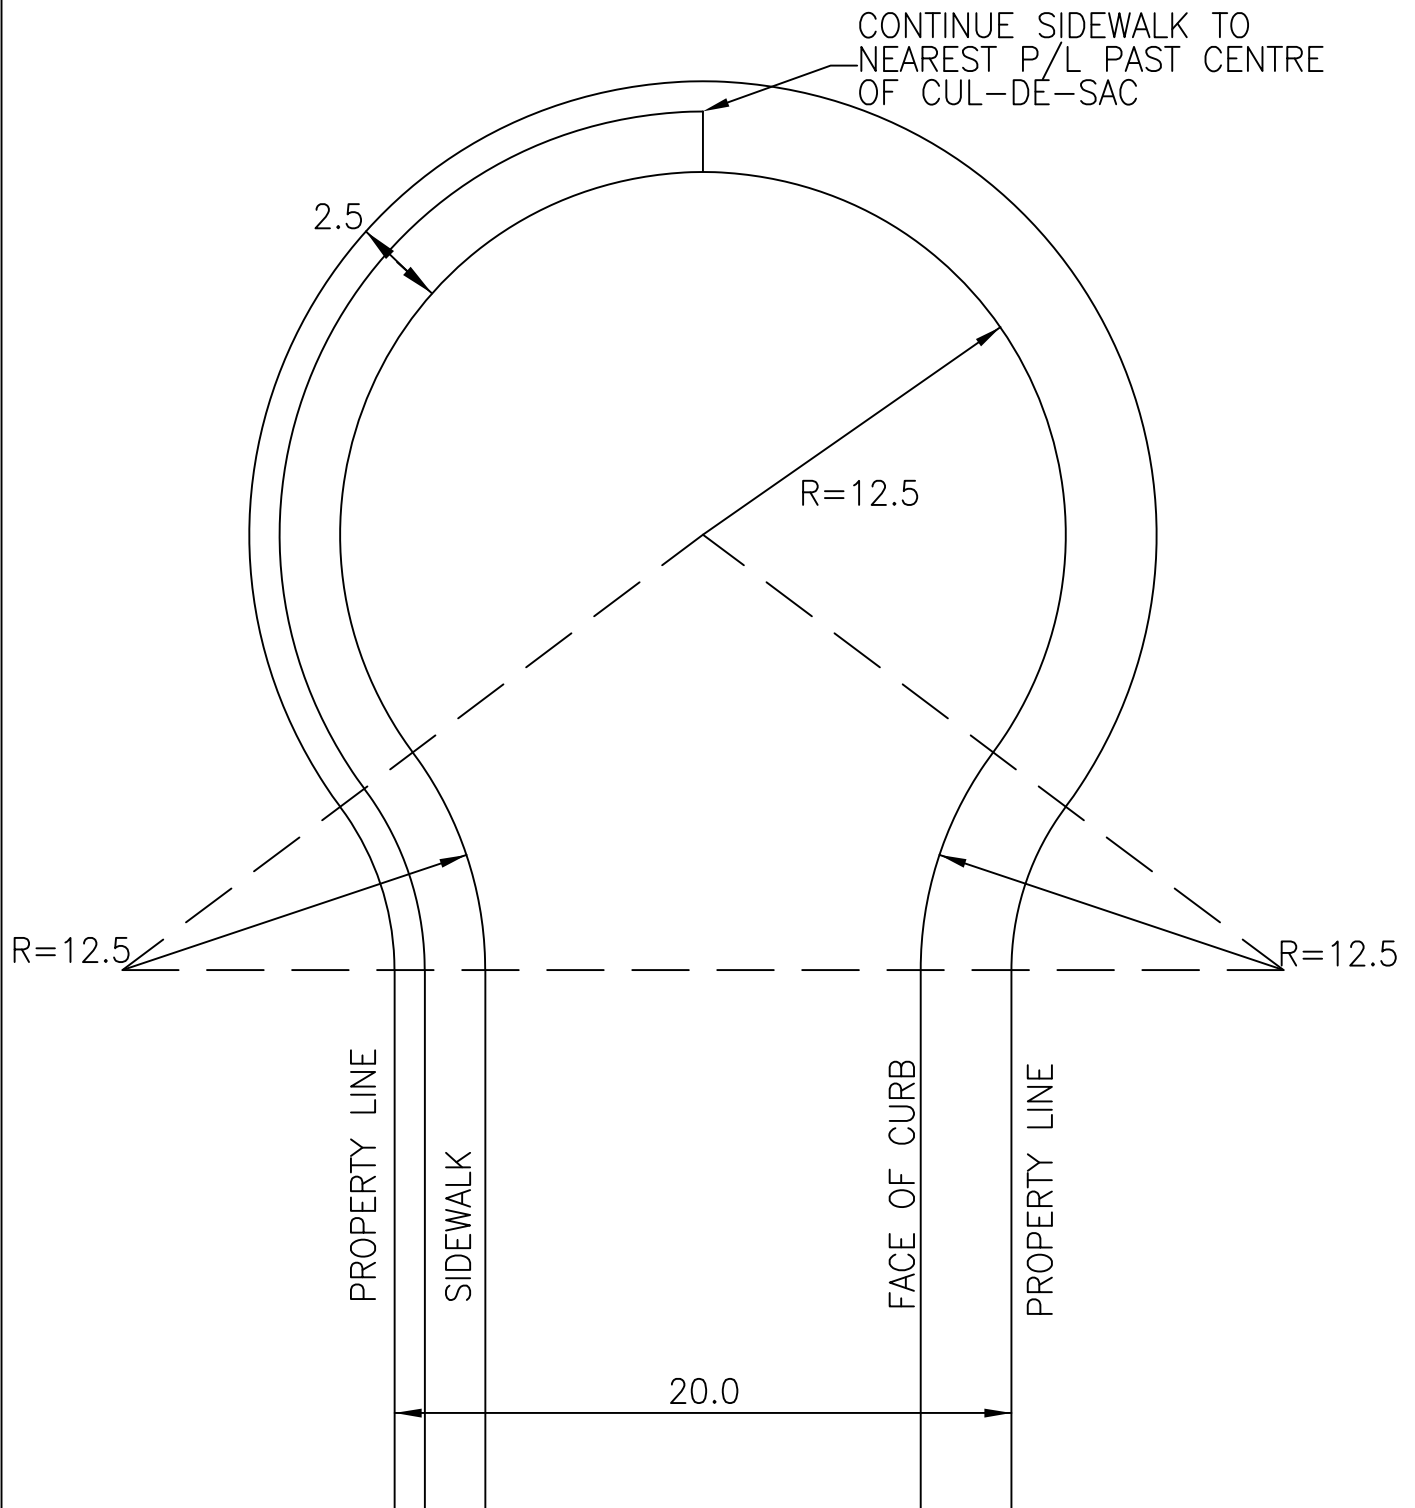

CUL-DE-SAC IN 20m RIGHT OF WAY DWG: DLC R13