


STANDARD DETAIL DRAWINGS

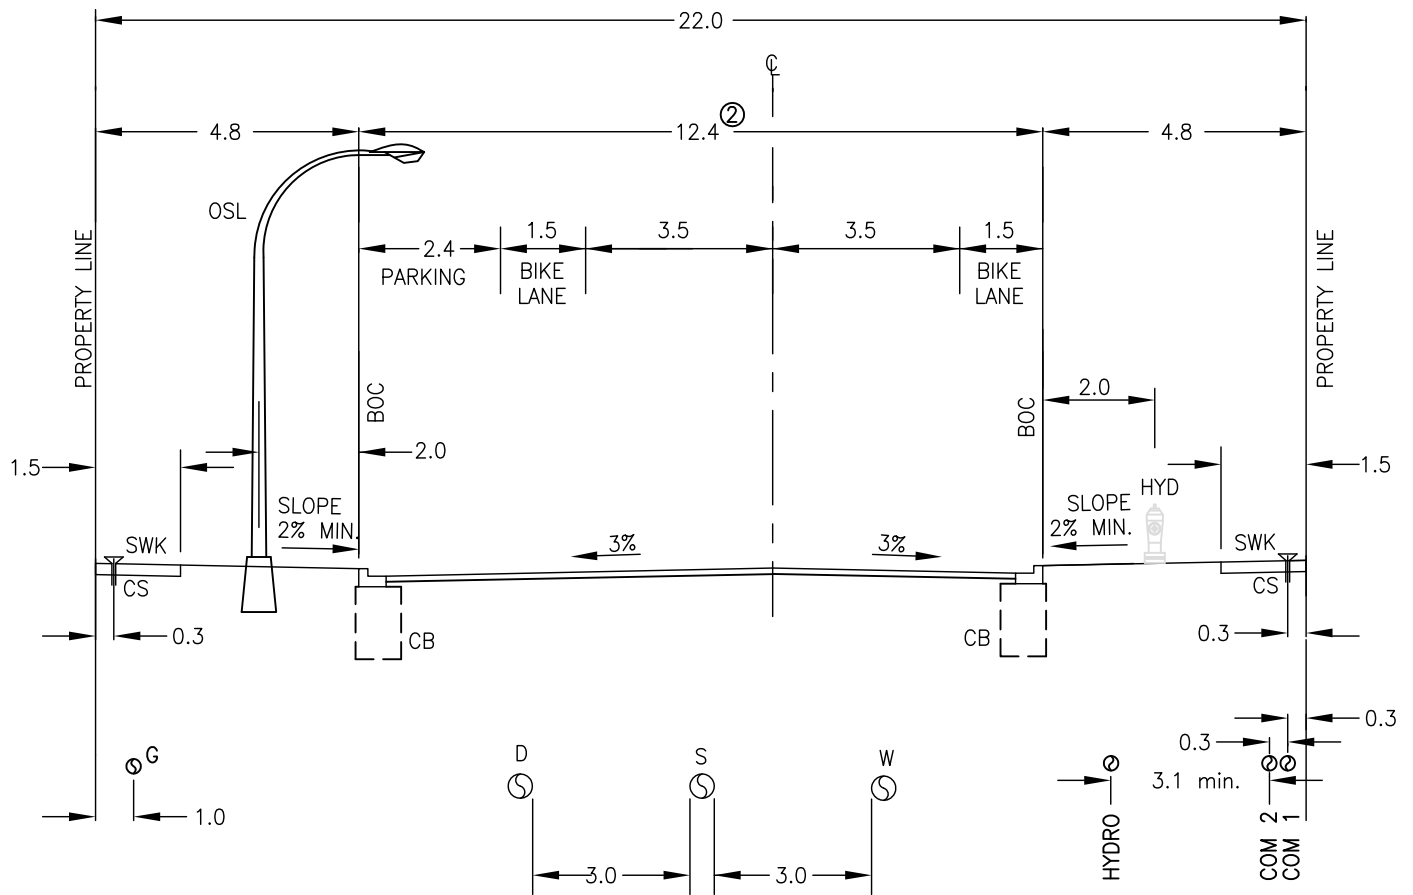

LEGEND

HYD - FIRE HYDRANT
 P/L - PROPERTY LINE
 C/L - CENTER LINE
 SWK - SIDEWALK
 BOC - BACK OF CURB
 CB - CATCH BASIN
 OSL - STREET LIGHT
 CS - CURB STOP

NOTES:

TYPE 1 CURB

② REFER TO TABLE G-1 FOR LANE AND PAVEMENT WIDTHS

URBAN - COLLECTOR

DWG: DLC R6