


STANDARD DETAIL DRAWINGS

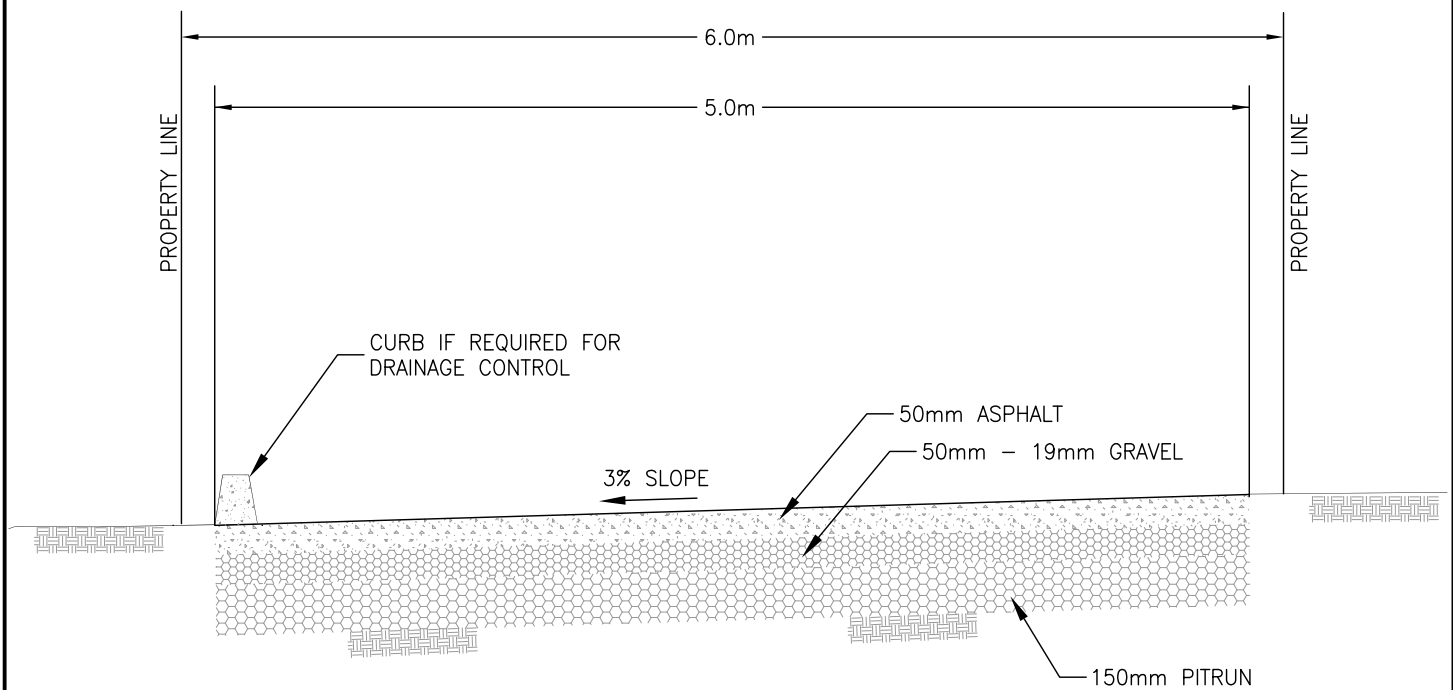

RESIDENTIAL LANE

DWG: DLC R2